

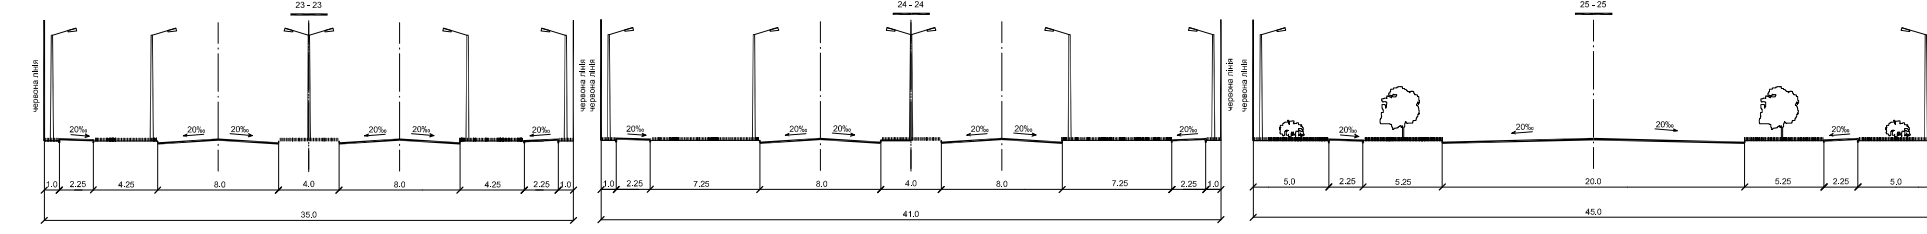
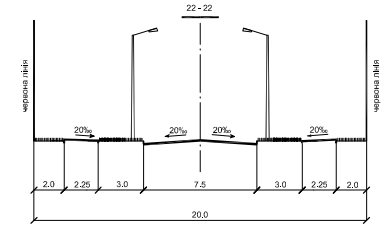


ГЕНЕРАЛЬНИЙ ПЛАН м. ЮЖНОУКРАЇНСЬК
 МИКОЛАЇВСЬКОЇ ОБЛАСТІ
 Проектний план

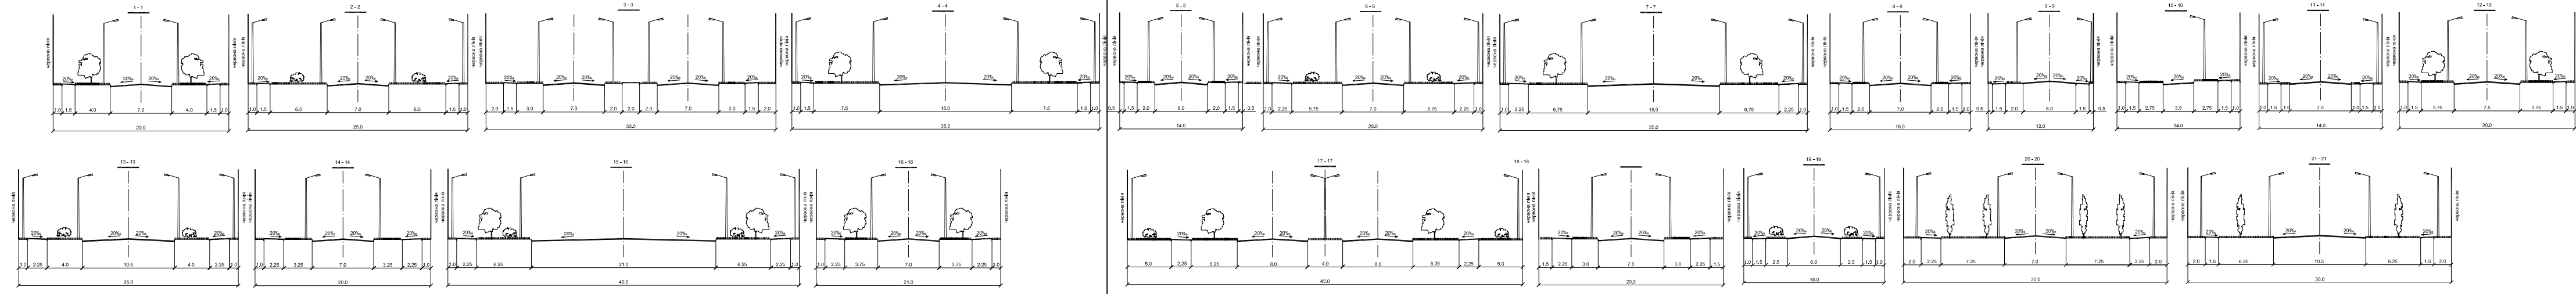



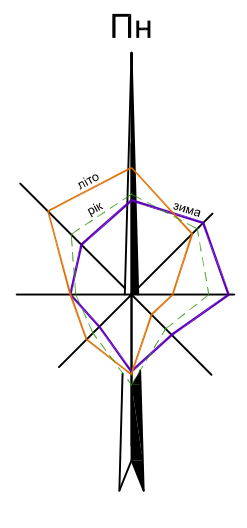